


BUILDING SECTIONS SHOULD INCLUDE:

- Structural connection details between the foundations, floors, walls and roof/ceilings;
- Insulation details and "R"-values, vapor barriers and ventilation specifics;
- Walls, foundation, floors and roof construction details;
- Roof, site and foundation drainage specifics;
- Specific hardware installation details;
- Roofing and siding materials;
- Under-floor clearances;
- Attic details;

Sections are no more than an inside view of a slice out of your project. Building sections are a great way to enter a lot of additional required information and can also be used for more specific details in conjunction with the other examples.

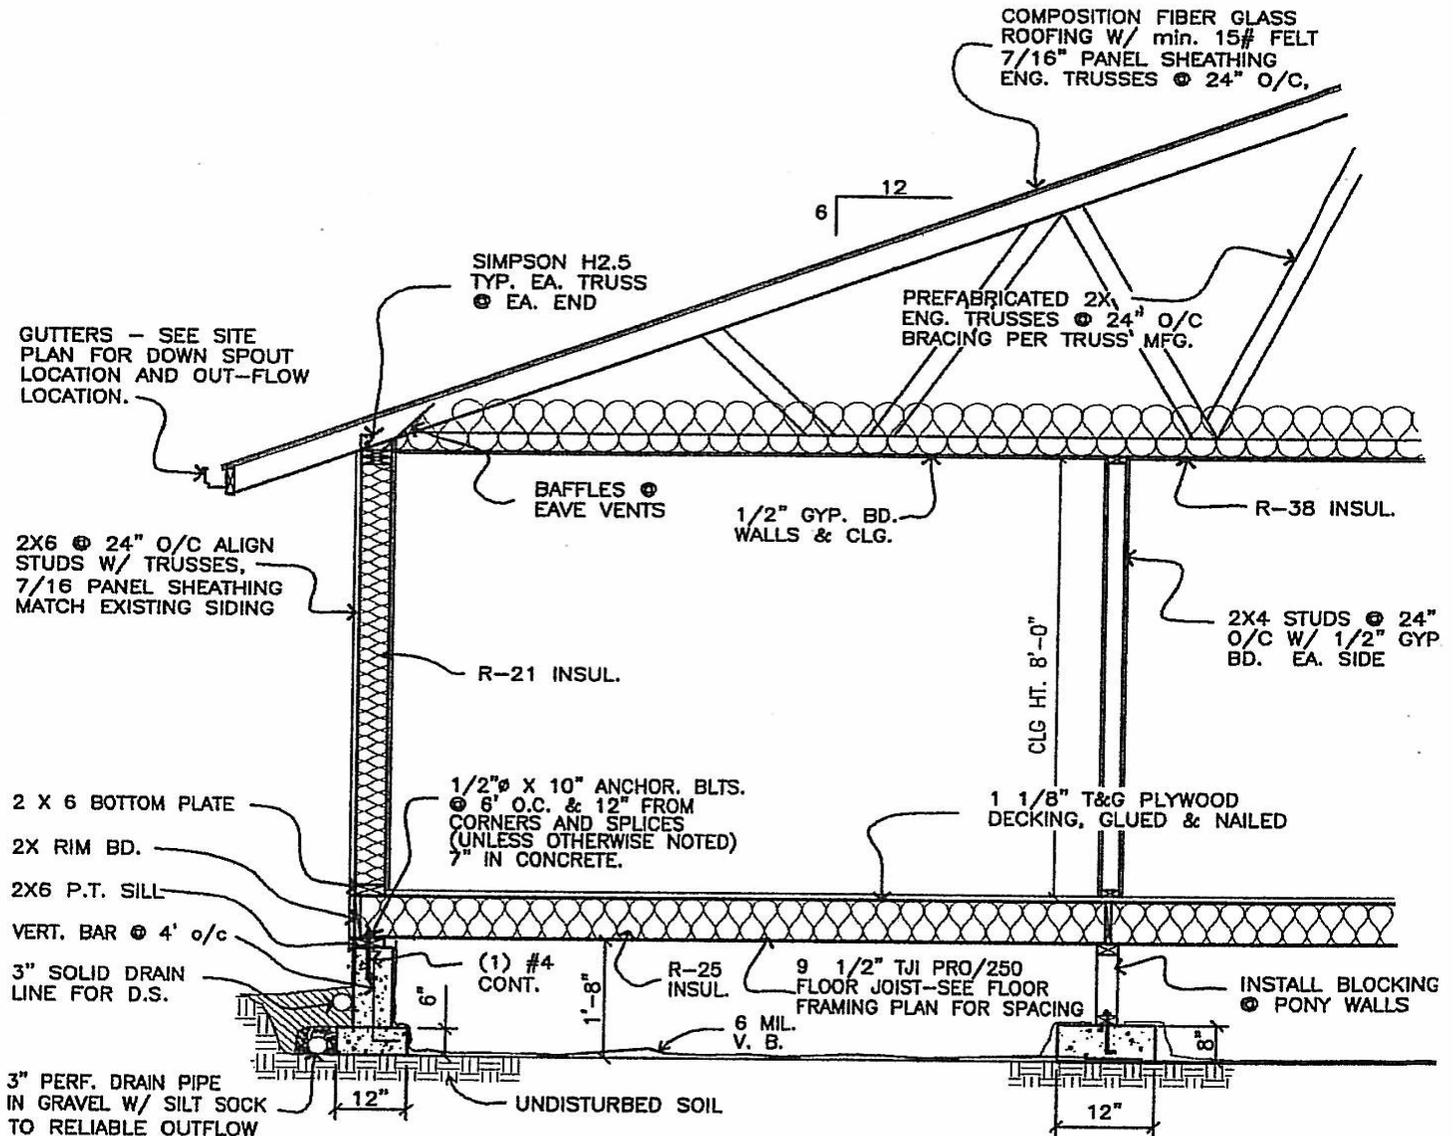

WALL SECTION
SCALE: 3/8" = 1'