


THE FLOOR FRAMING PLAN SHOULD INCLUDE

- The size, type, location and orientation of all members such as beams, girders and joists. Include their spans and bearing points;
- The sizes and locations of any pony walls, posts and expanded footings;
- Type of decking;
- Indicate grades of lumber and whether or not pressure treated material is to be utilized;
- Show all blocking, bracing and/or hardware required;
- Indicated under-floor access to all sub-divided areas as needed to include sizes and clearances; and
- Specify vapor barrier installation.

The floor-framing plans is generated to show the sizes, type and spacing of all floor-framing members such as joists, girders, beams and headers to include manufacturer's specific installation requirements for pre-engineered products.

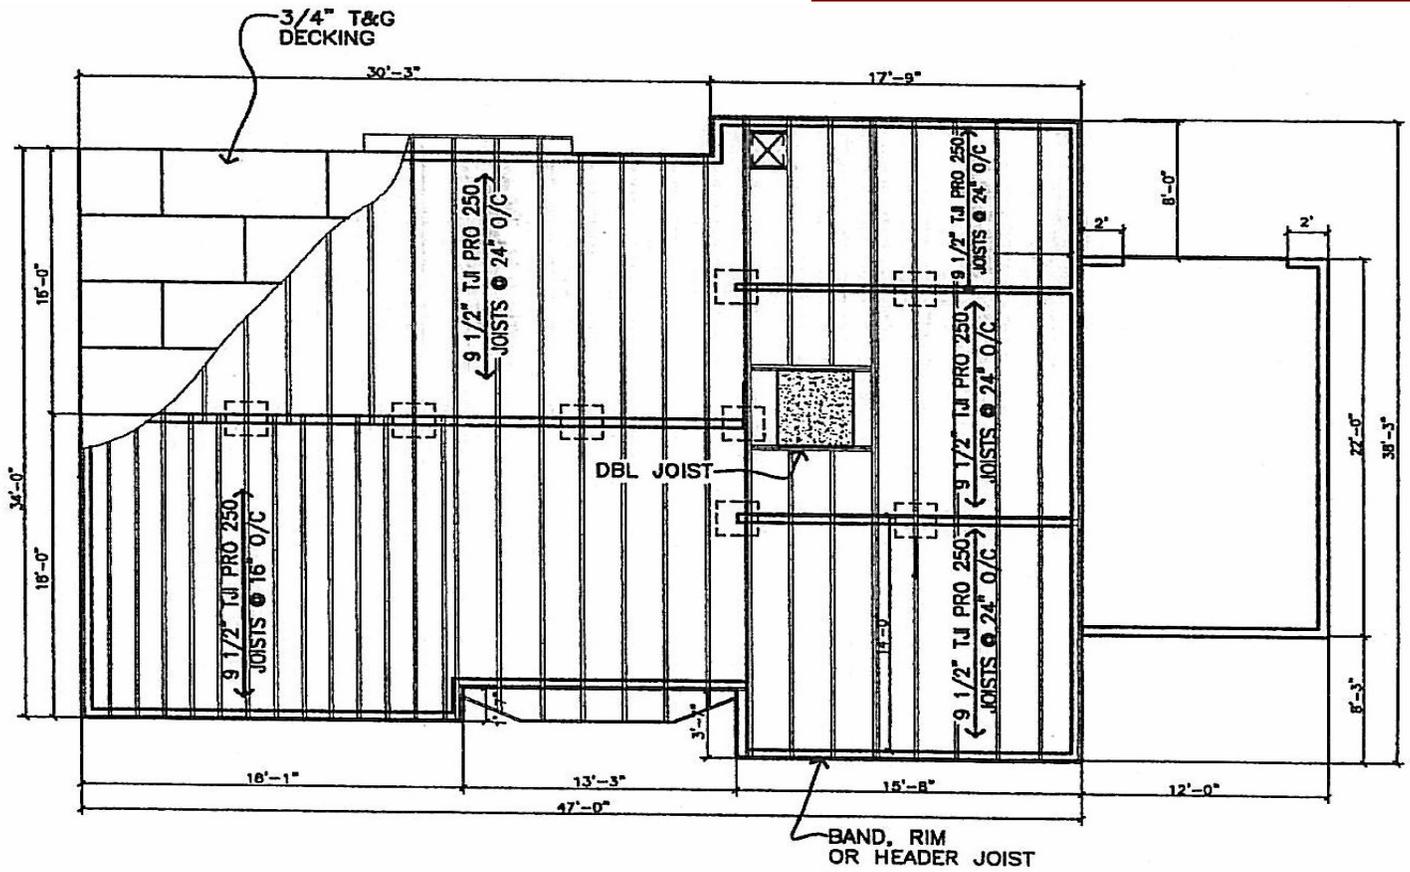

FLOOR FRAMING PLAN
SCALE: 1" = 8'