


TYPICAL ASPHALT CONCRETE PAVEMENT (A.C.P.) PAVING SECTION

TYPICAL PORTLAND CEMENT CONCRETE (P.C.C.) PAVING SECTION

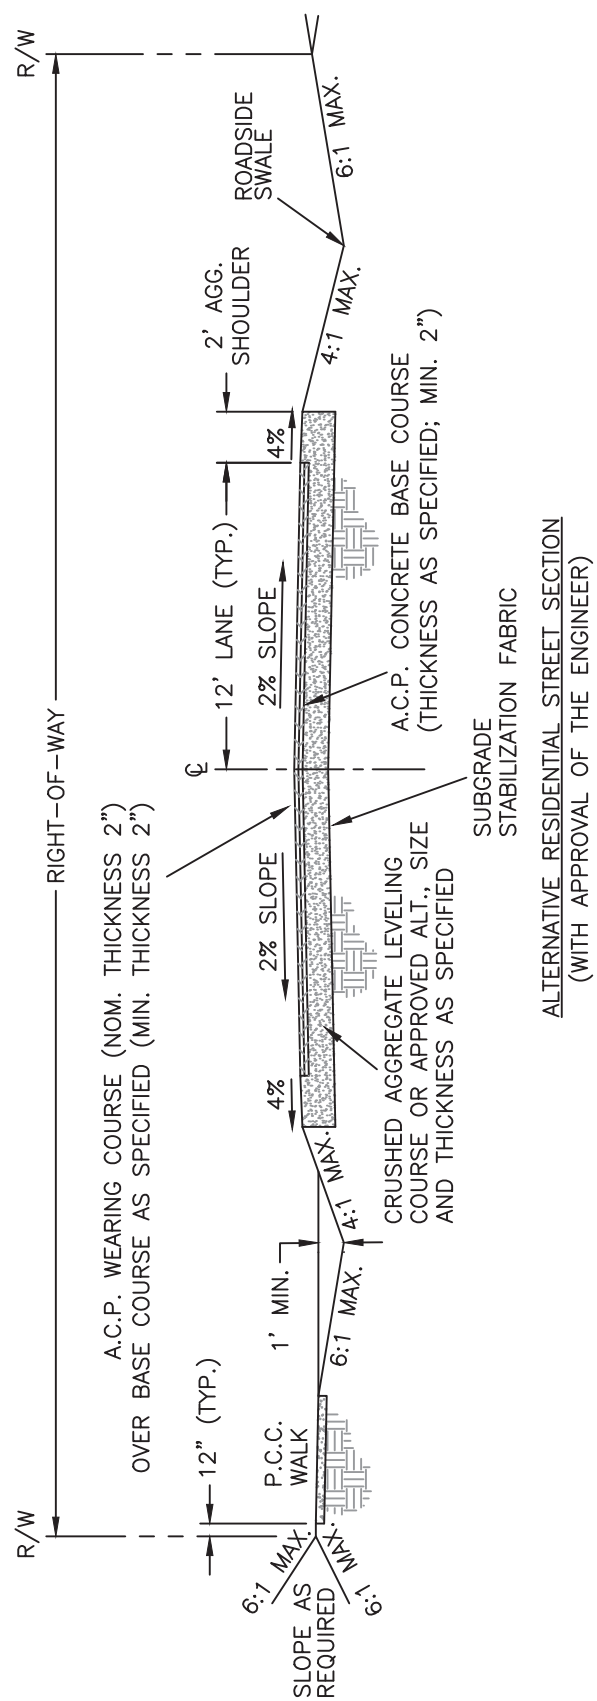

CITY of LEBANON 2021 SUPPLEMENTAL STANDARD DRAWING



APPROVED

[Signature]

CITY ENGINEER


December, 2021

DATE

TYPICAL STREET SECTIONS


DRAWING NO:

00300-01

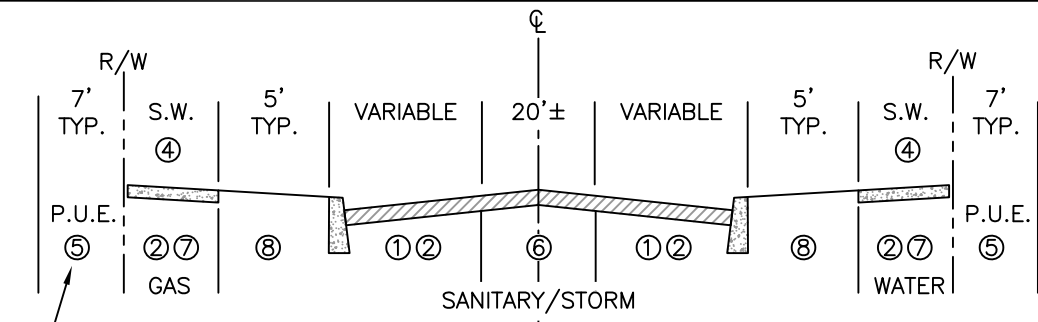


COMMUNICATIONS, SIGNALS,
ILLUMINATION, POWER

NEW SUBDIVISION STREETS
(SEE APPLICABLE NOTE NUMBER BELOW)

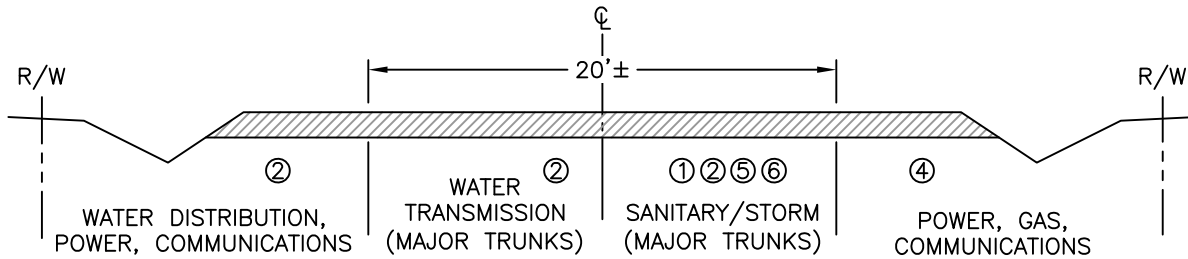

NEW SUBDIVISION STREETS
(SEE APPLICABLE NOTE NUMBER BELOW)

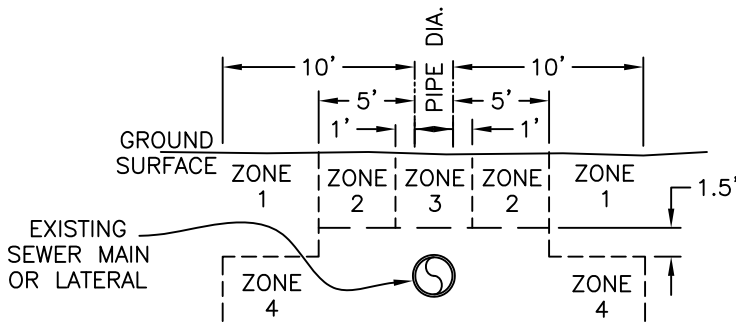

- ZONE 1: ONLY CROSSING RESTRICTIONS APPLY
- ZONE 2: CASE-BY-CASE DETERMINATION
- ZONE 3: PARALLEL WATER LINE PROHIBITED
- ZONE 4: PARALLEL WATER LINE PROHIBITED

ATTENTION:
VERTICAL AND HORIZONTAL SEPARATION DISTANCES
ARE CONTROLLED BY THE DEPARTMENT OF
ENVIRONMENTAL QUALITY, DEPARTMENT OF
COMMERCE, STATE HEALTH DIVISION, AND LOCAL
UTILITY COMPANIES.

WATER LINE-SEWER LINE SEPARATION
(AS REQUIRED BY OAR 333-061-0050)

LEGEND:

- ① MANHOLE LIDS SHALL NOT BE INSTALLED IN VEHICLE WHEEL PATHS.
- ② A 4' MINIMUM COVER IS REQUIRED FOR DISTRIBUTION FACILITIES TO CROSS OVER PIPE.
- ③ SEWER MAINS SHALL BE LOCATED UNDER PAVED AREAS.
- ④ ISSUES CONCERNING VAULTS, HYDRANTS, CATCH BASINS, PEDESTALS, MAILBOXES, ETC. SHALL BE RESOLVED WITH THE INVOLVED UTILITIES PRIOR TO CONSTRUCTION.
- ⑤ RECOMMENDED FOR RIGHTS-OF-WAY LESS THAN 60'.
- ⑥ LATERALS ARE TO BE INSTALLED FROM THE SANITARY SEWER MAIN TO RIGHT-OF-WAY DURING INITIAL CONSTRUCTION. SEE SUPP. STD. DWG. 00400-12 FOR SERVICE LATERAL MARKER DETAILS.
- ⑦ WATER AND GAS UTILITIES SHALL BE INSTALLED ON OPPOSITE SIDES OF THE RIGHT-OF-WAY, OR WITH A 5 FOOT MINIMUM SEPARATION.
- ⑧ PLACEMENT OF SIDEWALK AGAINST THE CURB WILL ONLY BE ALLOWED WITH APPROVAL OF THE ENGINEER.

CITY of LEBANON 2021 SUPPLEMENTAL STANDARD DRAWING



APPROVED

CITY ENGINEER

Dec., 2021

DATE

Aug, 2023

REVISIONS

**TYPICAL UTILITY
LOCATIONS**

DRAWING NO:

00300-02