




SEWER LINE INSTALL / ALTER / REPLACE

APPROVED MATERIALS
 WITHIN 5' OF STRUCTURE: ABS-DWV OR PVC-DWV
 BEYOND 5': ABS-SEWER OR PVC SEWER GRADE PIPE
 (D-3033 OR D-3034)

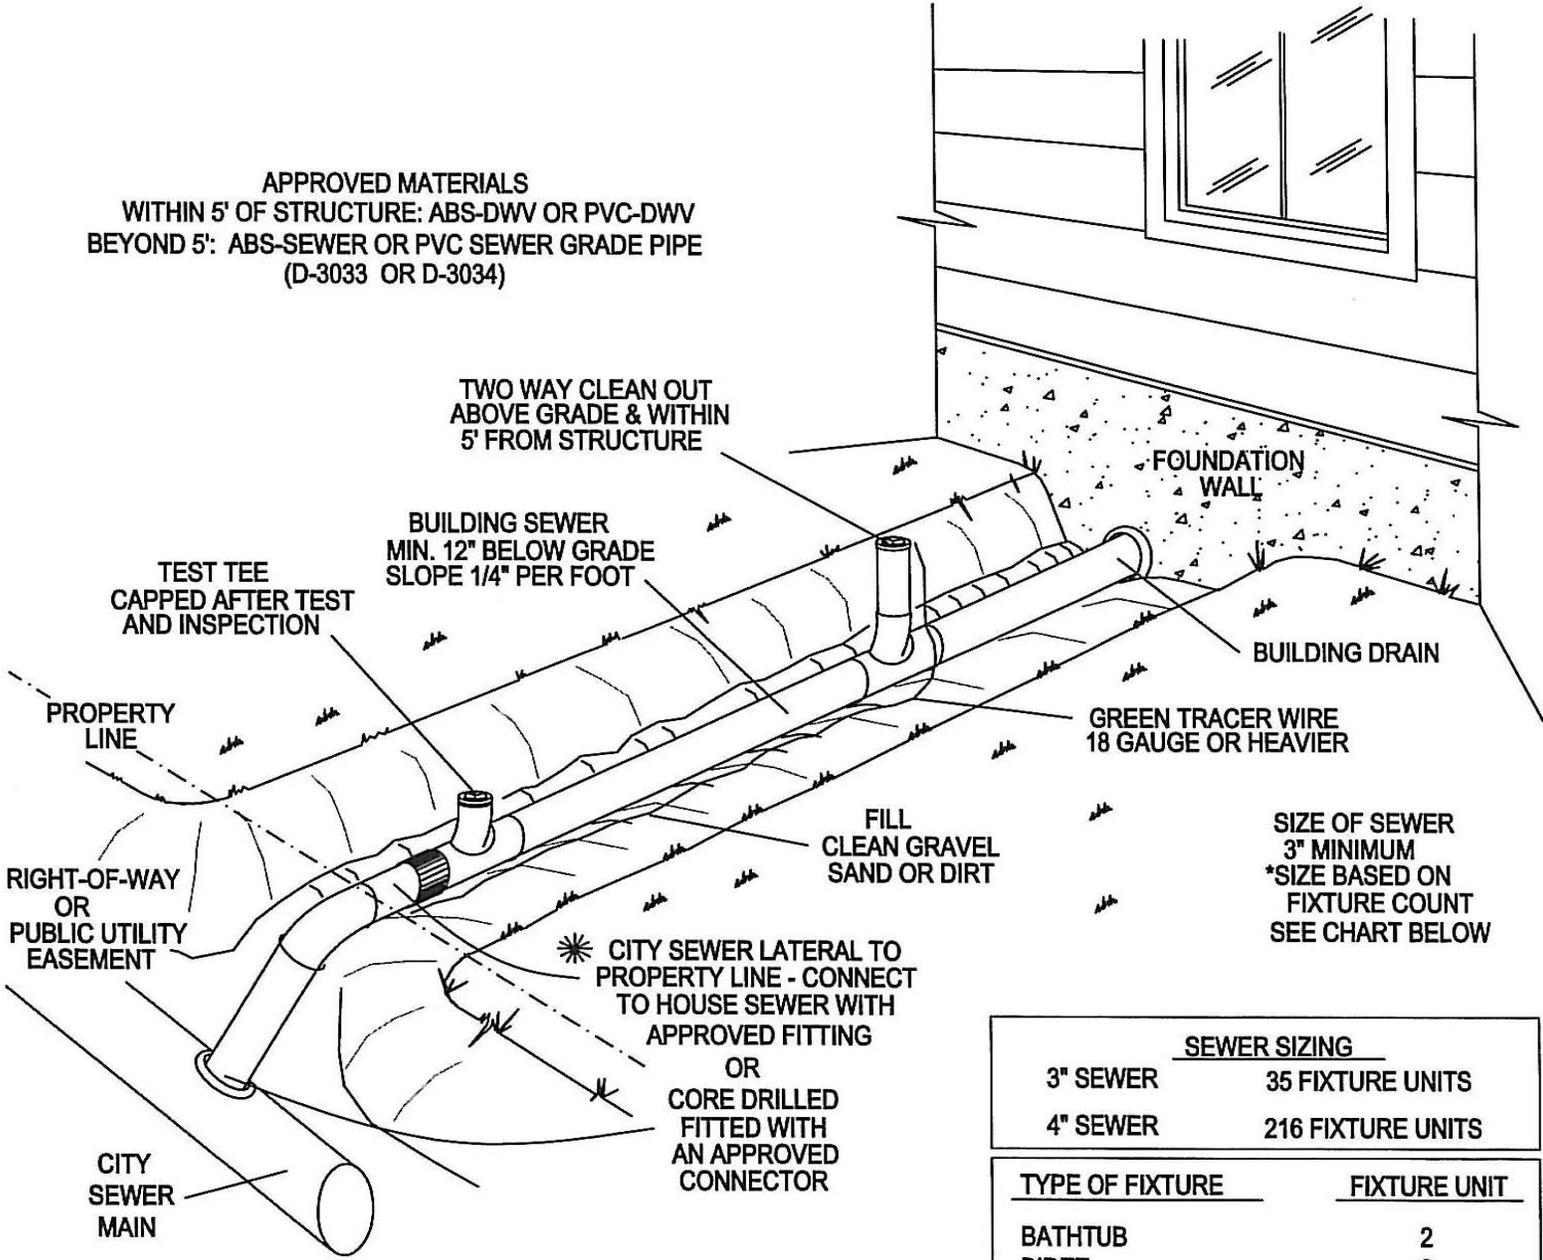



SIZE OF SEWER
 3" MINIMUM
 *SIZE BASED ON
 FIXTURE COUNT
 SEE CHART BELOW

SEWER SIZING	
3" SEWER	35 FIXTURE UNITS
4" SEWER	216 FIXTURE UNITS

TYPE OF FIXTURE	FIXTURE UNIT
BATHTUB	2
BIDET	2
FLOOR DRAIN	2
LAUNDRY TRAY	2
WASHING MACHINE	2
SHOWER	2
SINK (KITCHEN)	2
SINK (LAVATORY)	1
TOILET (WATER CLOSET)	4
SINK (BAR)	1

* IF SEWER LATERAL IS NOT PROVIDED TO THE PROPERTY LINE, A RIGHT-OF-WAY PERMIT WILL BE REQUIRED FOR ANY CONNECTION (NEW OR REPAIR) MADE IN THE RIGHT-OF-WAY. FOR PERMIT INFORMATION PLEASE, CONTACT THE CITY OF LEBANON DEVELOPMENT SERVICES AT (541) 258-4271.

THE CITY THAT FRIENDLINESS BUILT

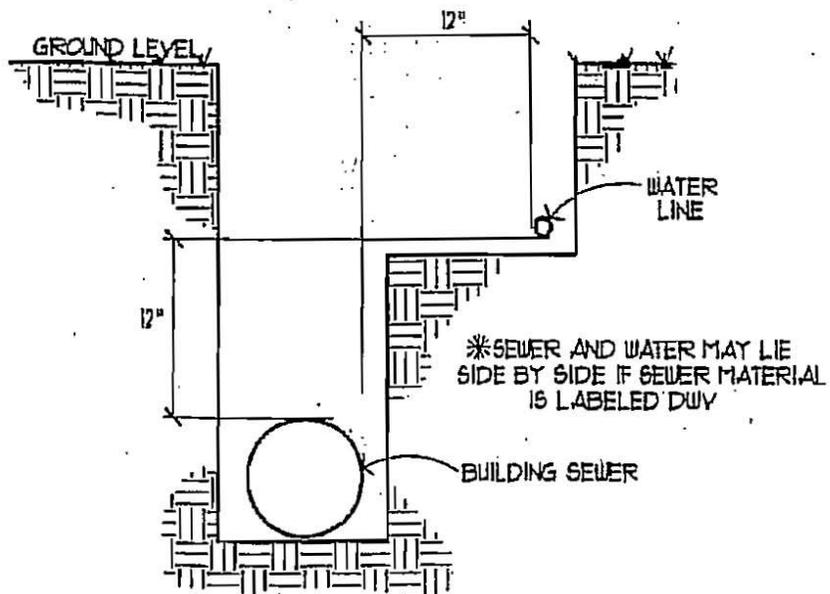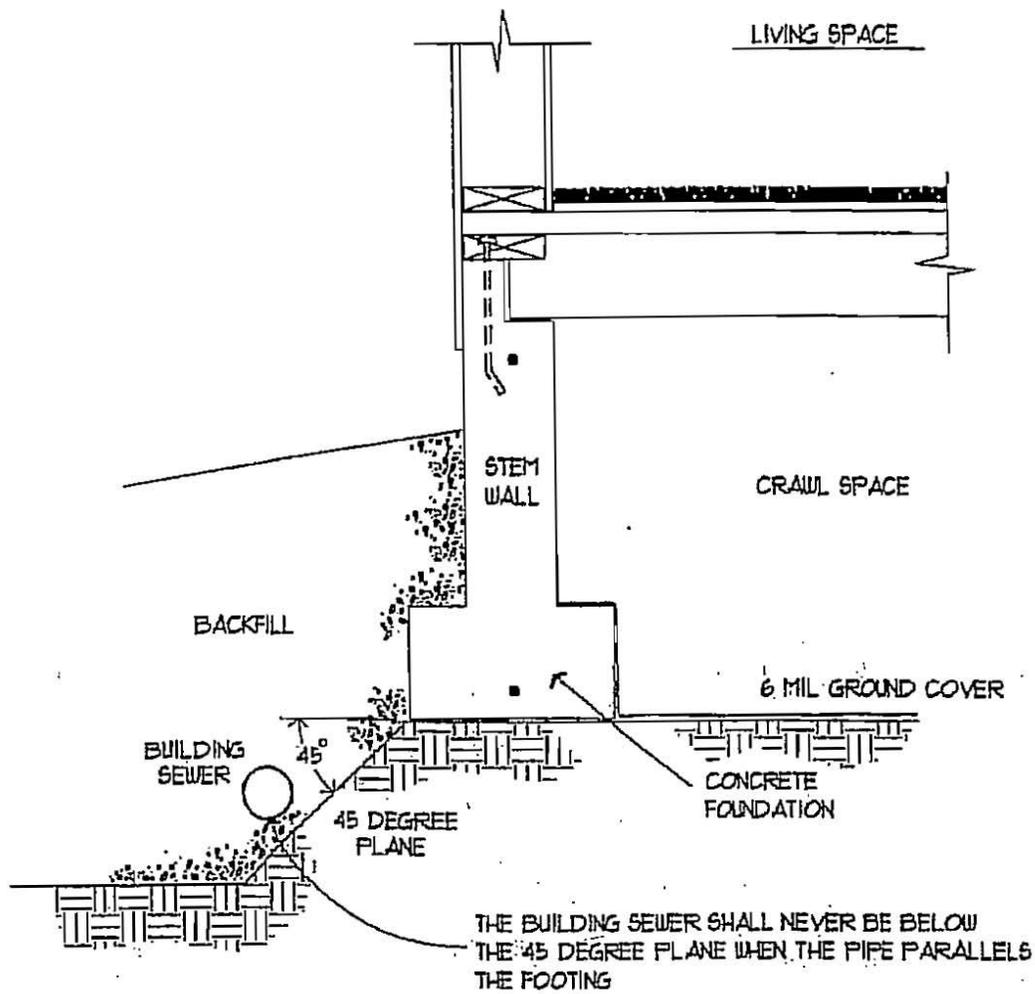

THE CITY THAT FRIENDLINESS BUILT